





Crooks Street Entry

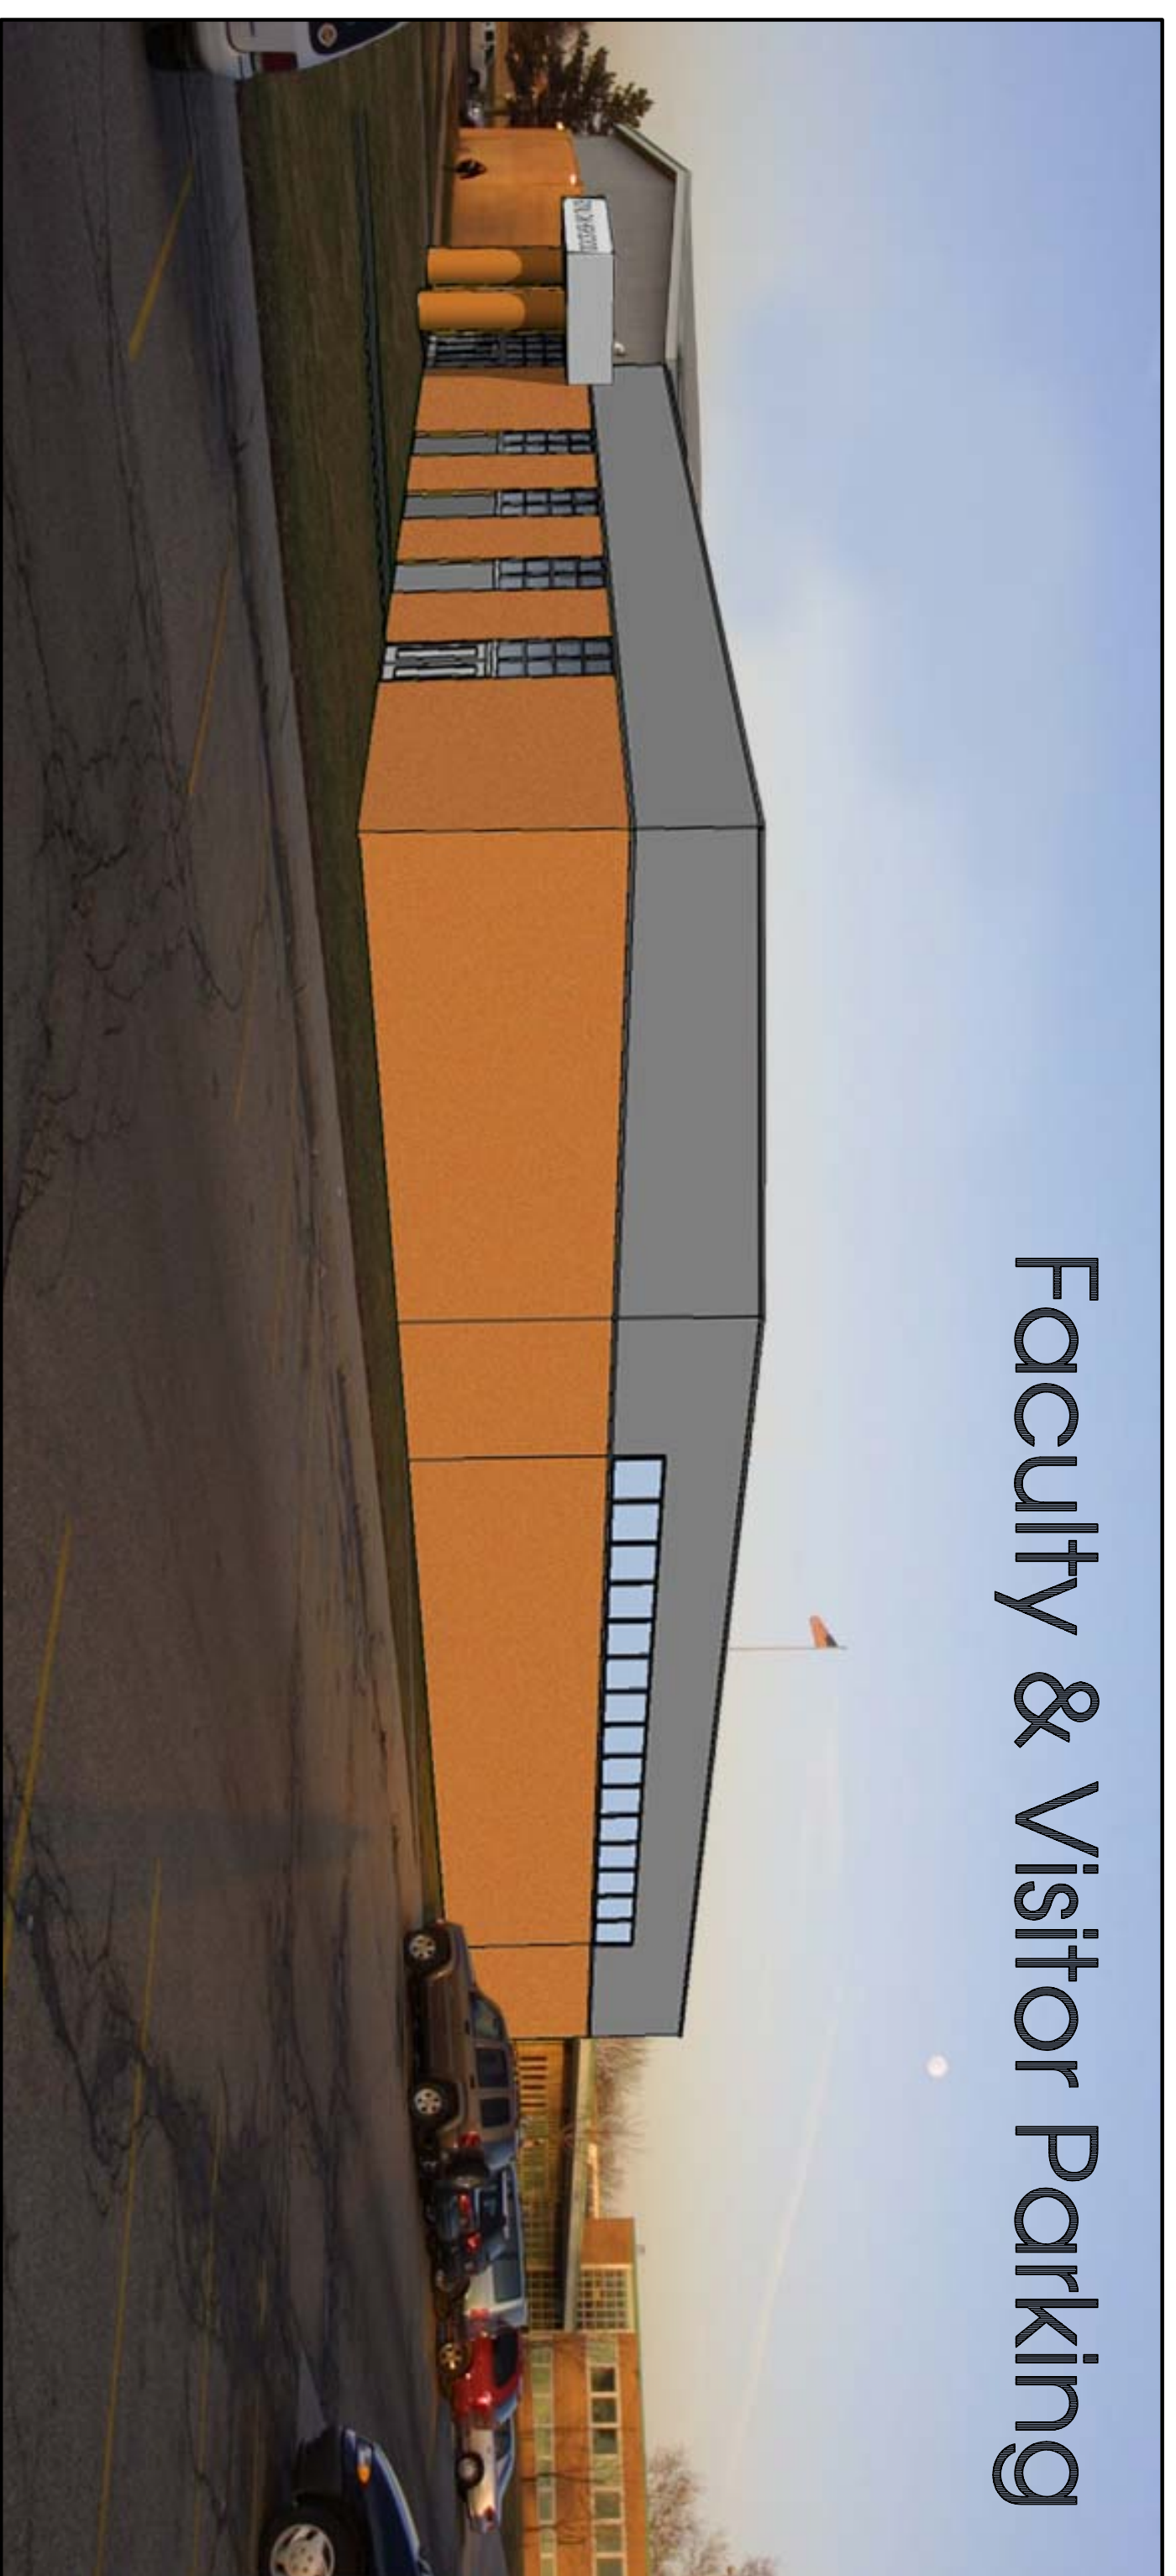


Faculty & Visitor Parking

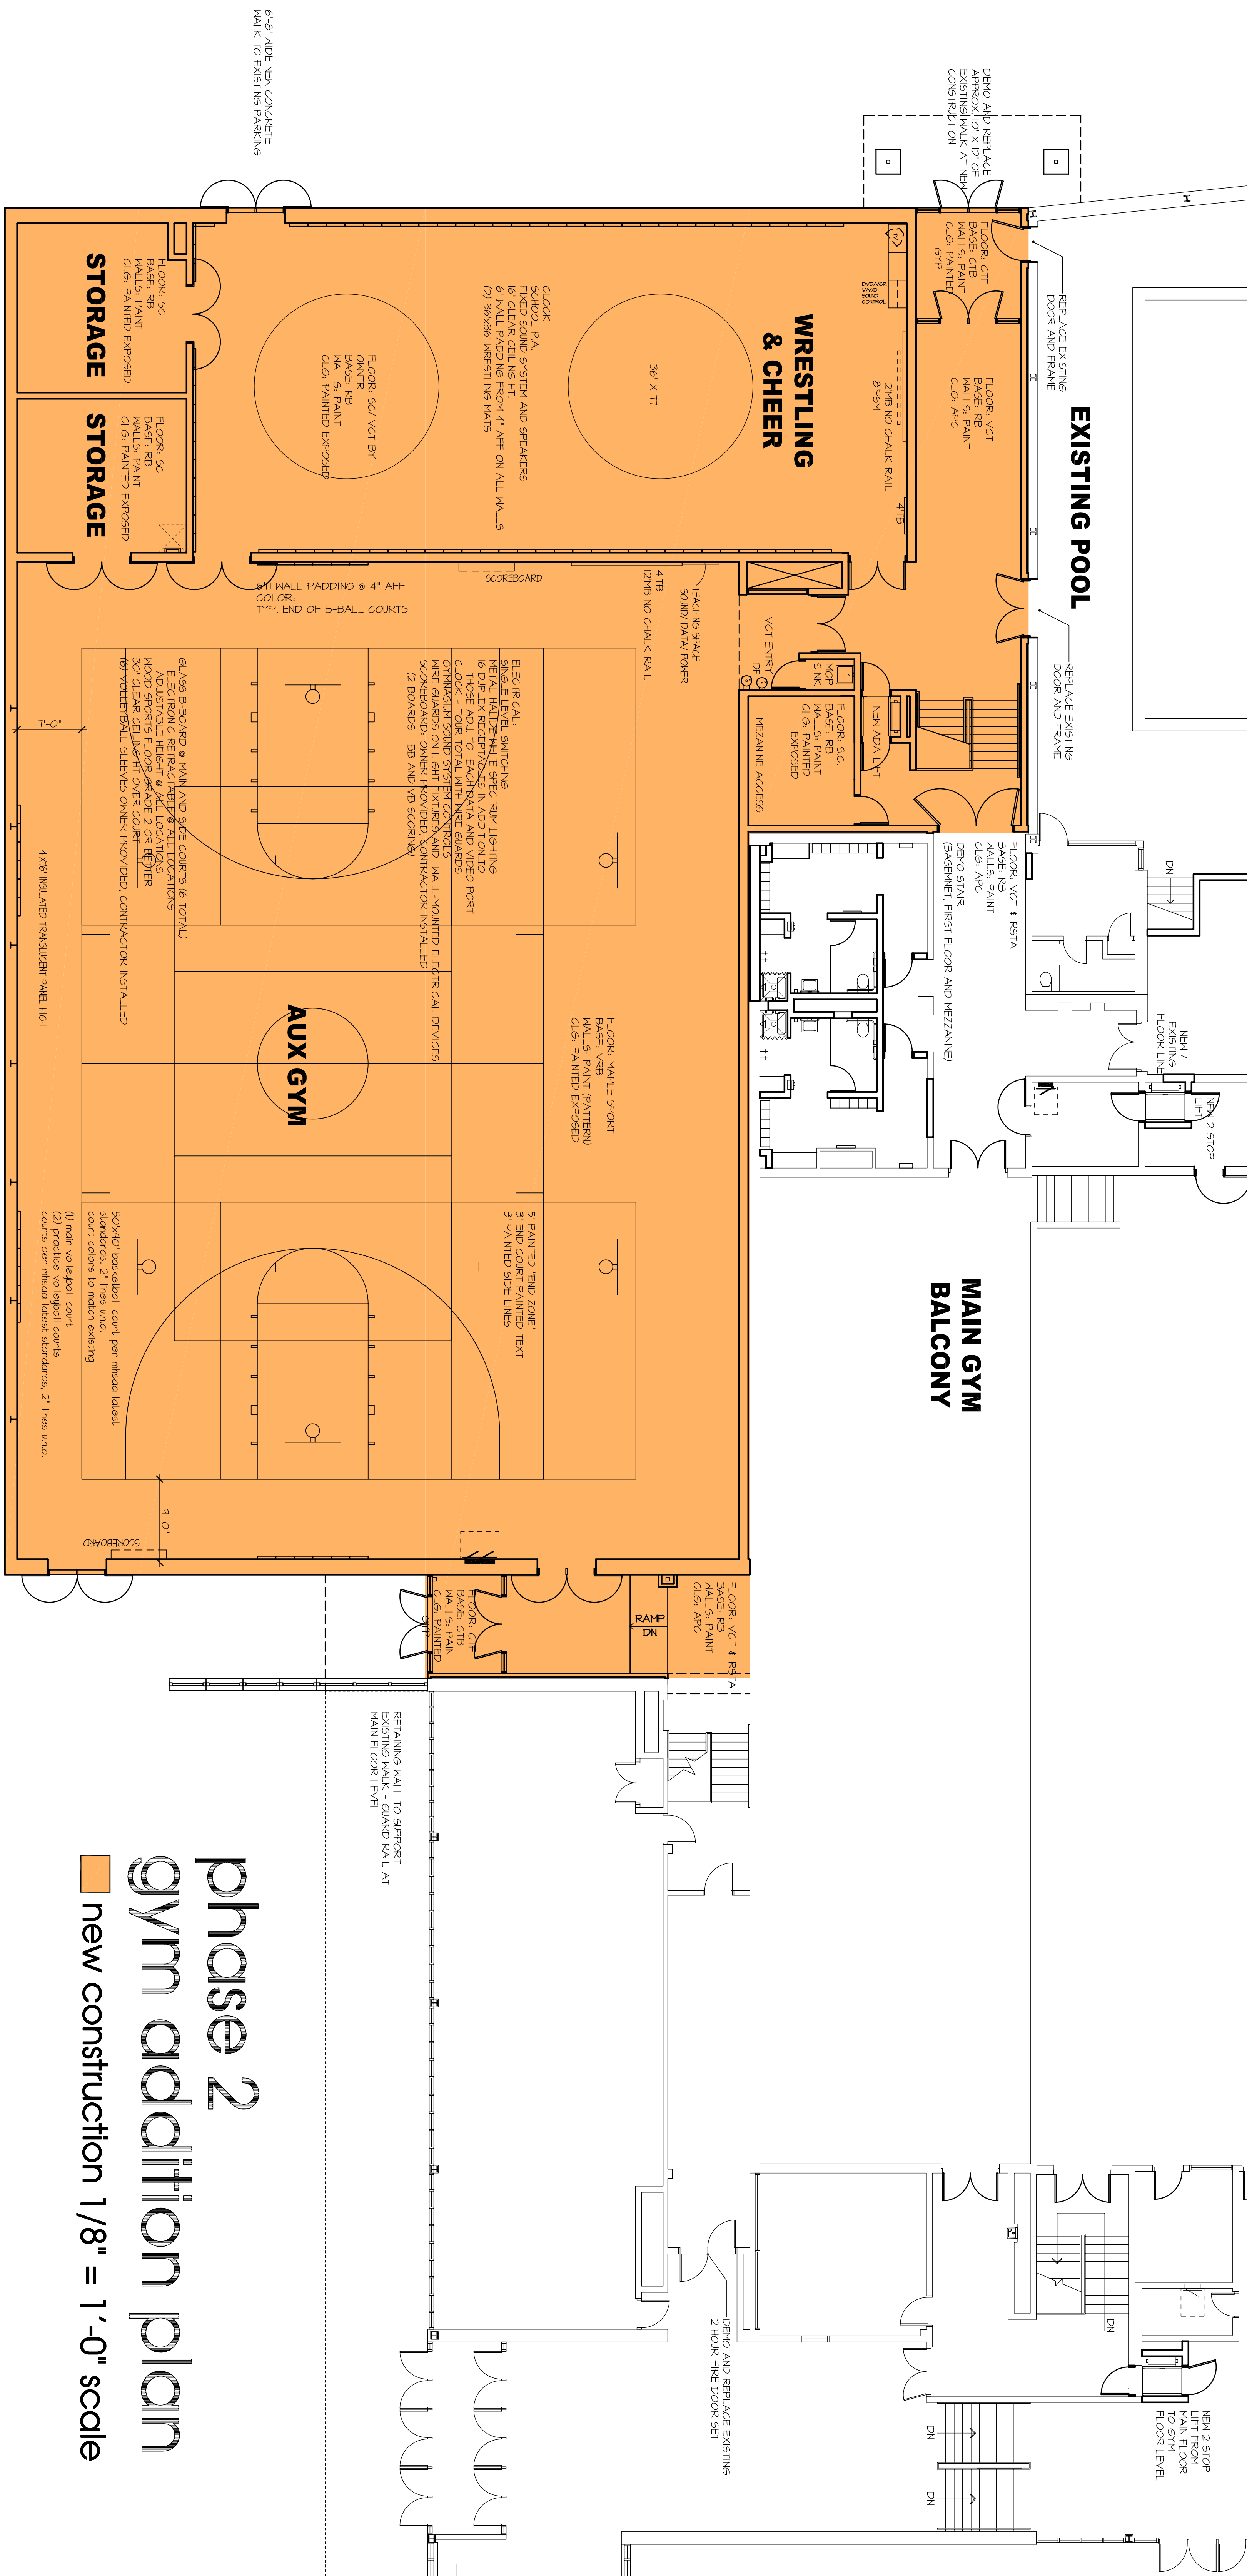

phase 2
gym addition plan
new construction 1/8" = 1'-0" scale

Royal Oak High School Additions & Remodeling
•••••
Royal Oak Neighborhood Schools

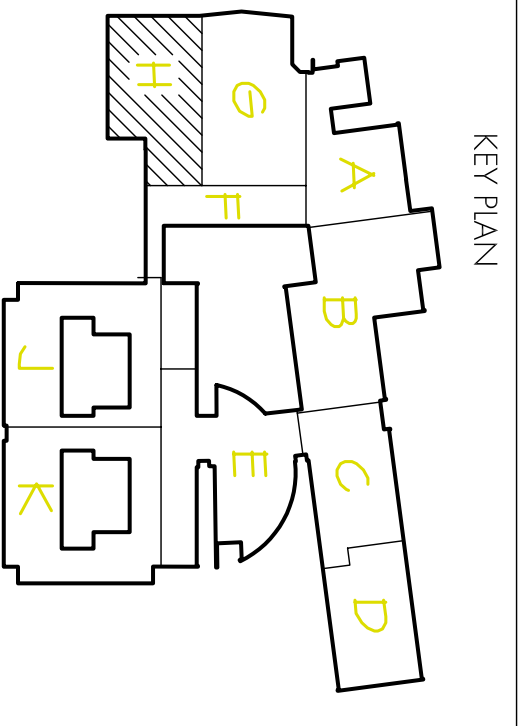

REVISIONS/REVIEW	DATE
PHASE 2 DESIGN DEVELOPMENT	06/22/26
ISSUED FOR PHASE 2 BID/NOX 4	08/28/26

JOB NO. 2664-05
SHEET TITLE
SHEET NO.